


FRONT ELEVATION - B VERSION

PALMER
SIDE ENTRY VERSION



*THE DRAWING(S) ON THIS PAGE ARE A GRAPHICAL REPRESENTATION ONLY. PLEASE CONSULT YOUR AGENT FOR SPECIFIC INFORMATION REGARDING THIS FLOOR PLAN. THE DESIGN OF THE FLOOR PLAN REPRESENTED IS SUBJECT TO CHANGE WITHOUT NOTICE.

SQUARE FOOTAGE:	
FIRST FLOOR:	2,065 SQ. FT.
SECOND FLOOR:	1,015 SQ. FT.
TOTAL:	3,080 SQ. FT.

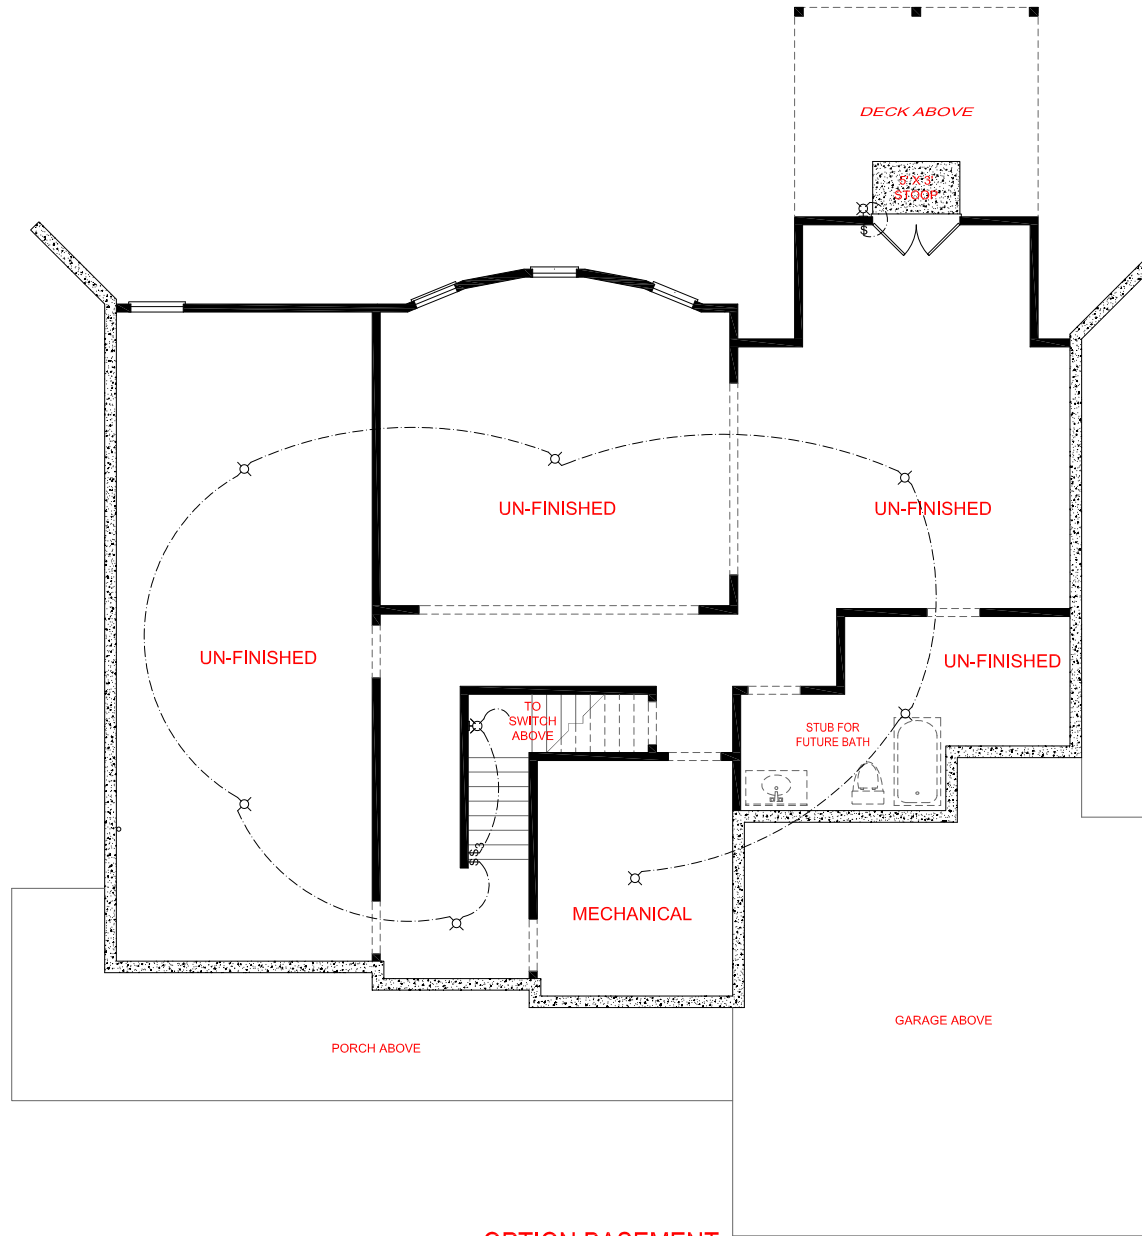

OPTION BASEMENT

ELECTRICAL LEGEND

- ⊗ CEILING LIGHT FIXTURE
- ⊗ WALL LIGHT FIXTURE
- 7" LED DISK
- 10" LED DISK
- ⊕ FLOOD LIGHT FIXTURE
- ⊞ DUPLEX FLOOR OUTLET
- ☎ TELEPHONE
- △ TELEVISION
- Ⓢ SWITCH
- Ⓢ³ 3-WAY SWITCH
- Ⓢ^M MOTION SENSOR SWITCH
- ⊙ EXHAUST FAN
- ⊙ EXHAUST FAN/LIGHT
- ⌒ SCONCE LIGHT FIXTURE


SQUARE FOOTAGE:

FIRST FLOOR:	2,065 SQ. FT.
SECOND FLOOR:	1,015 SQ. FT.
TOTAL:	3,080 SQ. FT.

PALMER
SIDE ENTRY VERSION



*THE DRAWING(S) ON THIS PAGE ARE A GRAPHICAL REPRESENTATION ONLY. PLEASE CONSULT YOUR AGENT FOR SPECIFIC INFORMATION REGARDING THIS FLOOR PLAN. THE DESIGN OF THE FLOOR PLAN REPRESENTED IS SUBJECT TO CHANGE WITHOUT NOTICE.

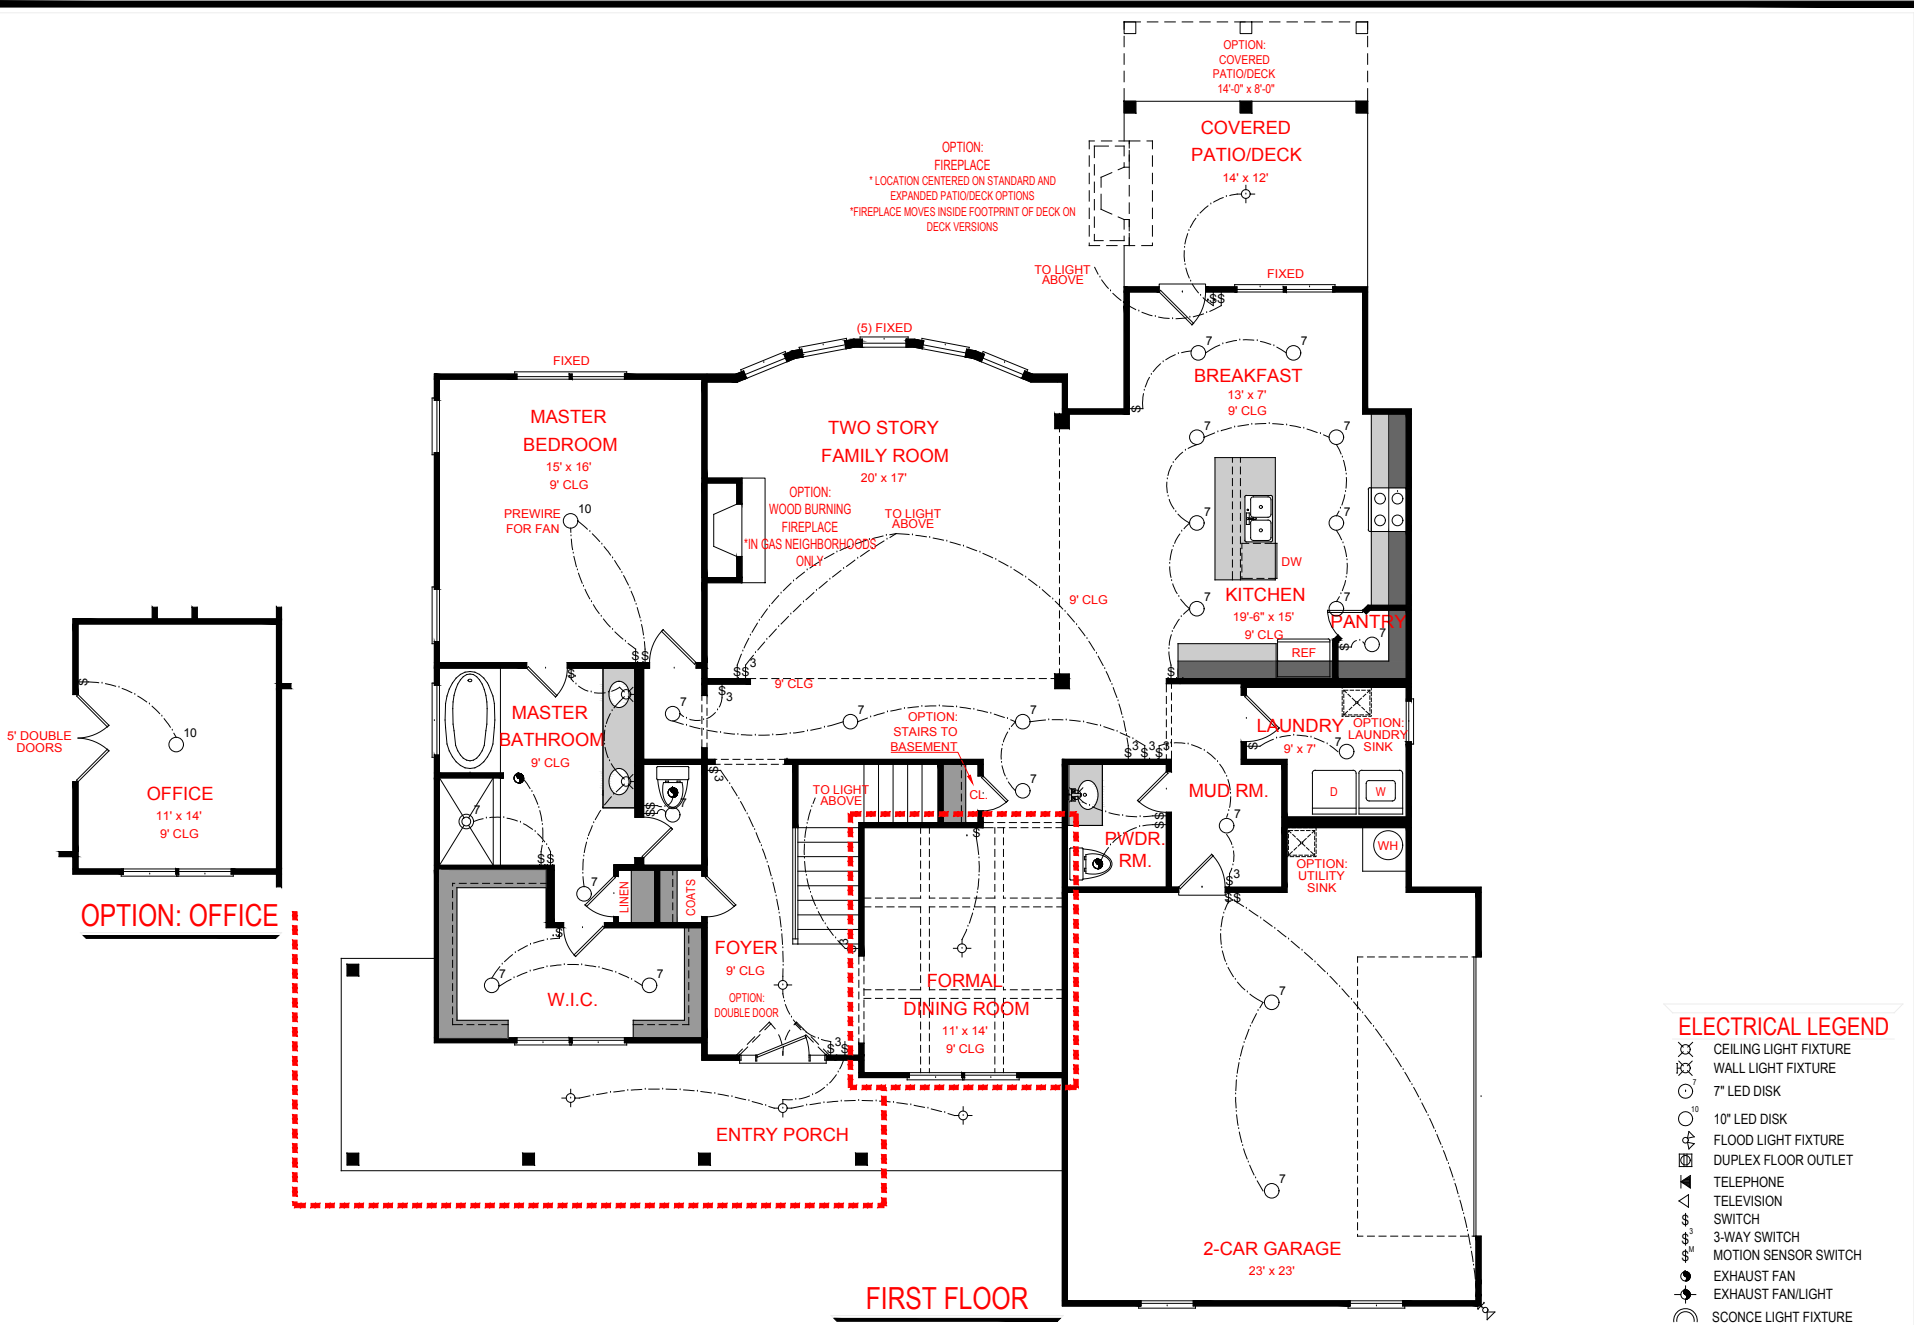

FIRST FLOOR

- ELECTRICAL LEGEND**
- ☒ CEILING LIGHT FIXTURE
 - ⊗ WALL LIGHT FIXTURE
 - 7" LED DISK
 - 10" LED DISK
 - ⊕ FLOOD LIGHT FIXTURE
 - ⊕ DUPLEX FLOOR OUTLET
 - ☎ TELEPHONE
 - ▲ TELEVISION
 - ⚡ SWITCH
 - ⚡ 3-WAY SWITCH
 - ⚡ MOTION SENSOR SWITCH
 - ⚡ EXHAUST FAN
 - ⚡ EXHAUST FAN/LIGHT
 - ☾ SCONCE LIGHT FIXTURE


SQUARE FOOTAGE:

FIRST FLOOR:	2,065 SQ. FT.
SECOND FLOOR:	1,015 SQ. FT.
TOTAL:	3,080 SQ. FT.

PALMER
SIDE ENTRY VERSION

JEFF LINDSEY COMMUNITIES
Live your dream.

*THE DRAWING(S) ON THIS PAGE ARE A GRAPHICAL REPRESENTATION ONLY. PLEASE CONSULT YOUR AGENT FOR SPECIFIC INFORMATION REGARDING THIS FLOOR PLAN. THE DESIGN OF THE FLOOR PLAN REPRESENTED IS SUBJECT TO CHANGE WITHOUT NOTICE.

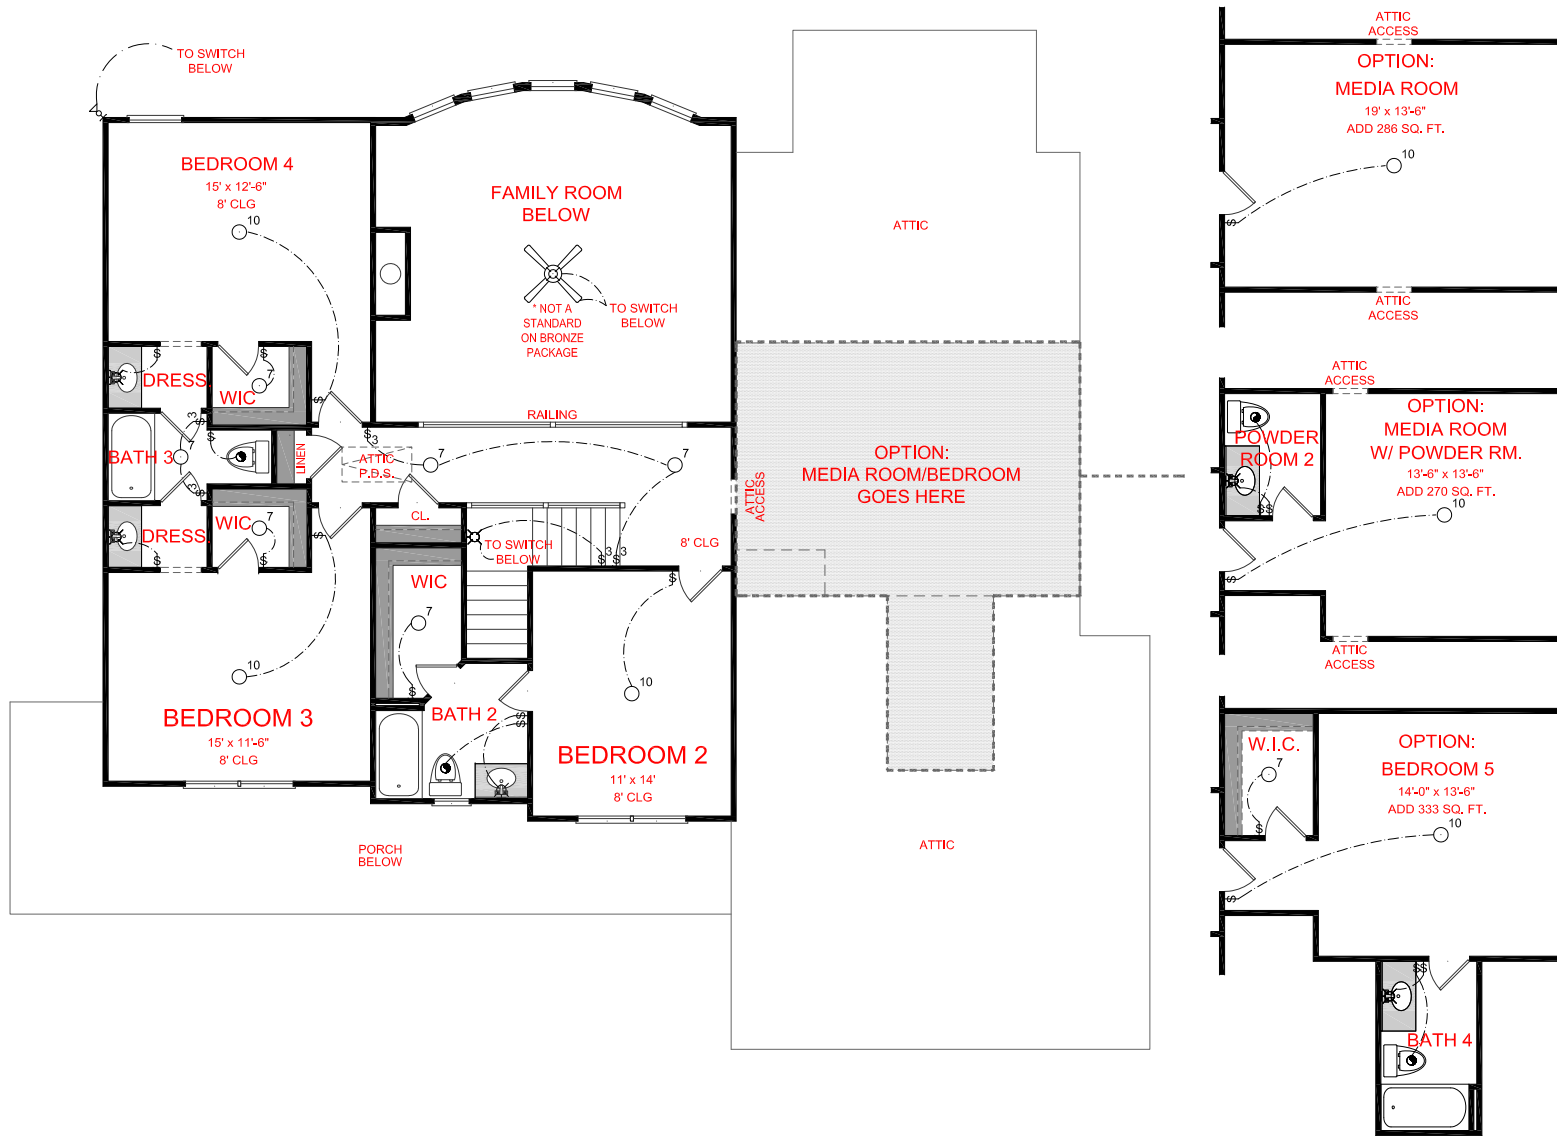

SECOND FLOOR

OPTION: MEDIA ROOM/BEDROOM

ELECTRICAL LEGEND

- CEILING LIGHT FIXTURE
- WALL LIGHT FIXTURE
- 7" LED DISK
- 10" LED DISK
- FLOOD LIGHT FIXTURE
- DUPLEX FLOOR OUTLET
- TELEPHONE
- TELEVISION
- SWITCH
- 3-WAY SWITCH
- MOTION SENSOR SWITCH
- EXHAUST FAN
- EXHAUST FANLIGHT
- SCONCE LIGHT FIXTURE

SQUARE FOOTAGE:

FIRST FLOOR:	2,065 SQ. FT.
SECOND FLOOR:	1,015 SQ. FT.
TOTAL:	3,080 SQ. FT.

PALMER
SIDE ENTRY VERSION

JEFF LINDSEY COMMUNITIES
Live your dream.

*THE DRAWING(S) ON THIS PAGE ARE A GRAPHICAL REPRESENTATION ONLY. PLEASE CONSULT YOUR AGENT FOR SPECIFIC INFORMATION REGARDING THIS FLOOR PLAN. THE DESIGN OF THE FLOOR PLAN REPRESENTED IS SUBJECT TO CHANGE WITHOUT NOTICE.